
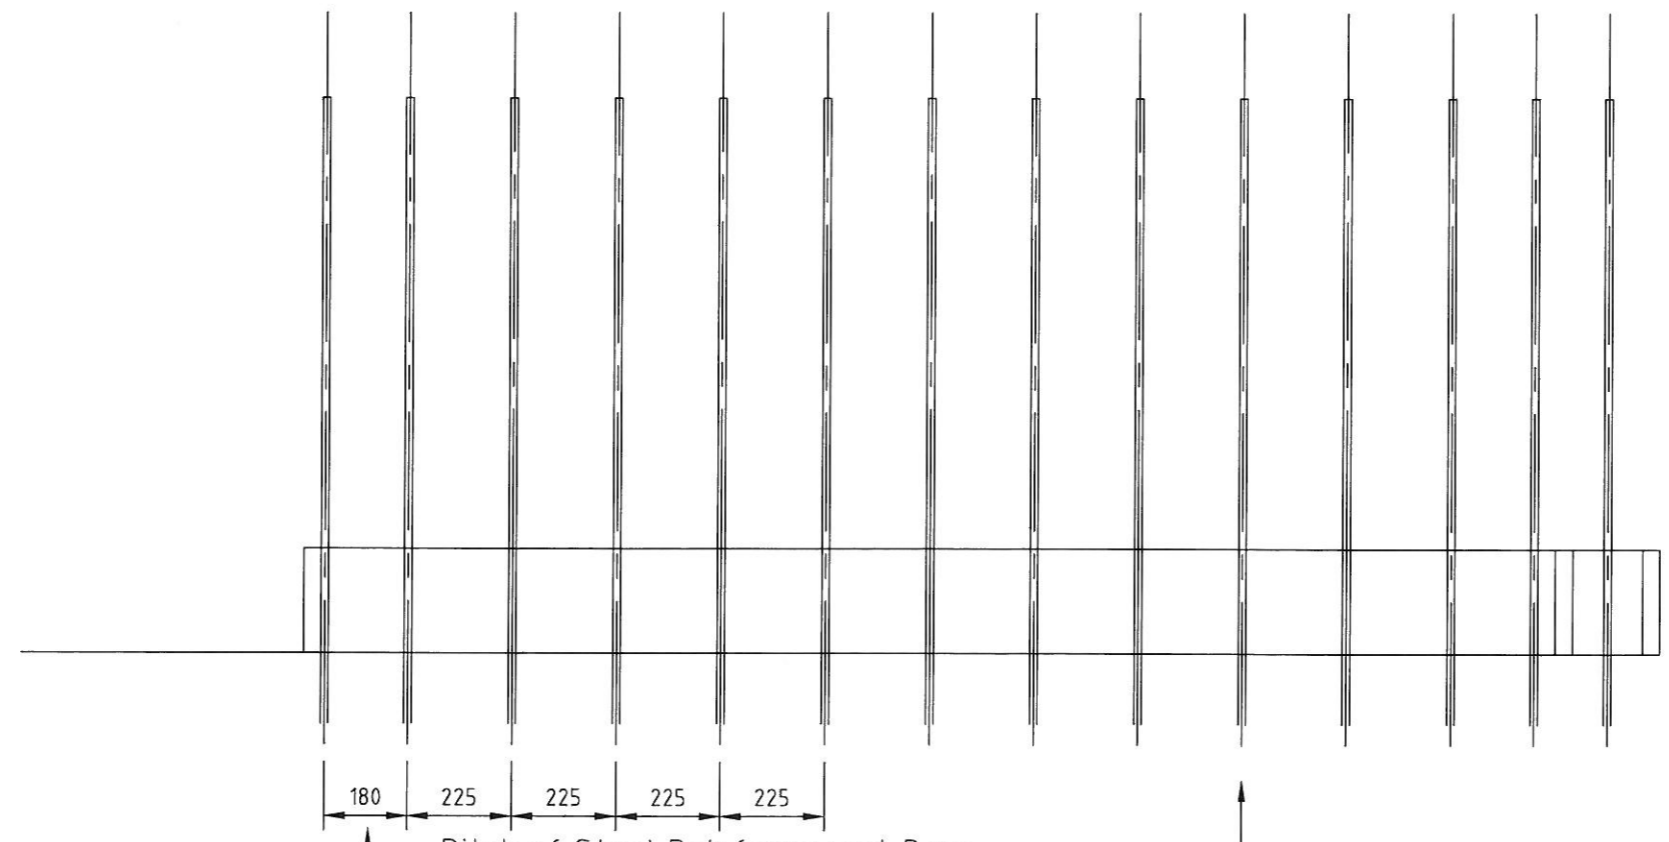


NOTES.
1. ALL DIMENSIONS IN mm

Length of Standard 'BETALOC' Blocks.
For Full Dimensions of 'BETALOC' Block
See Poundfield Drg. No. 15128-001

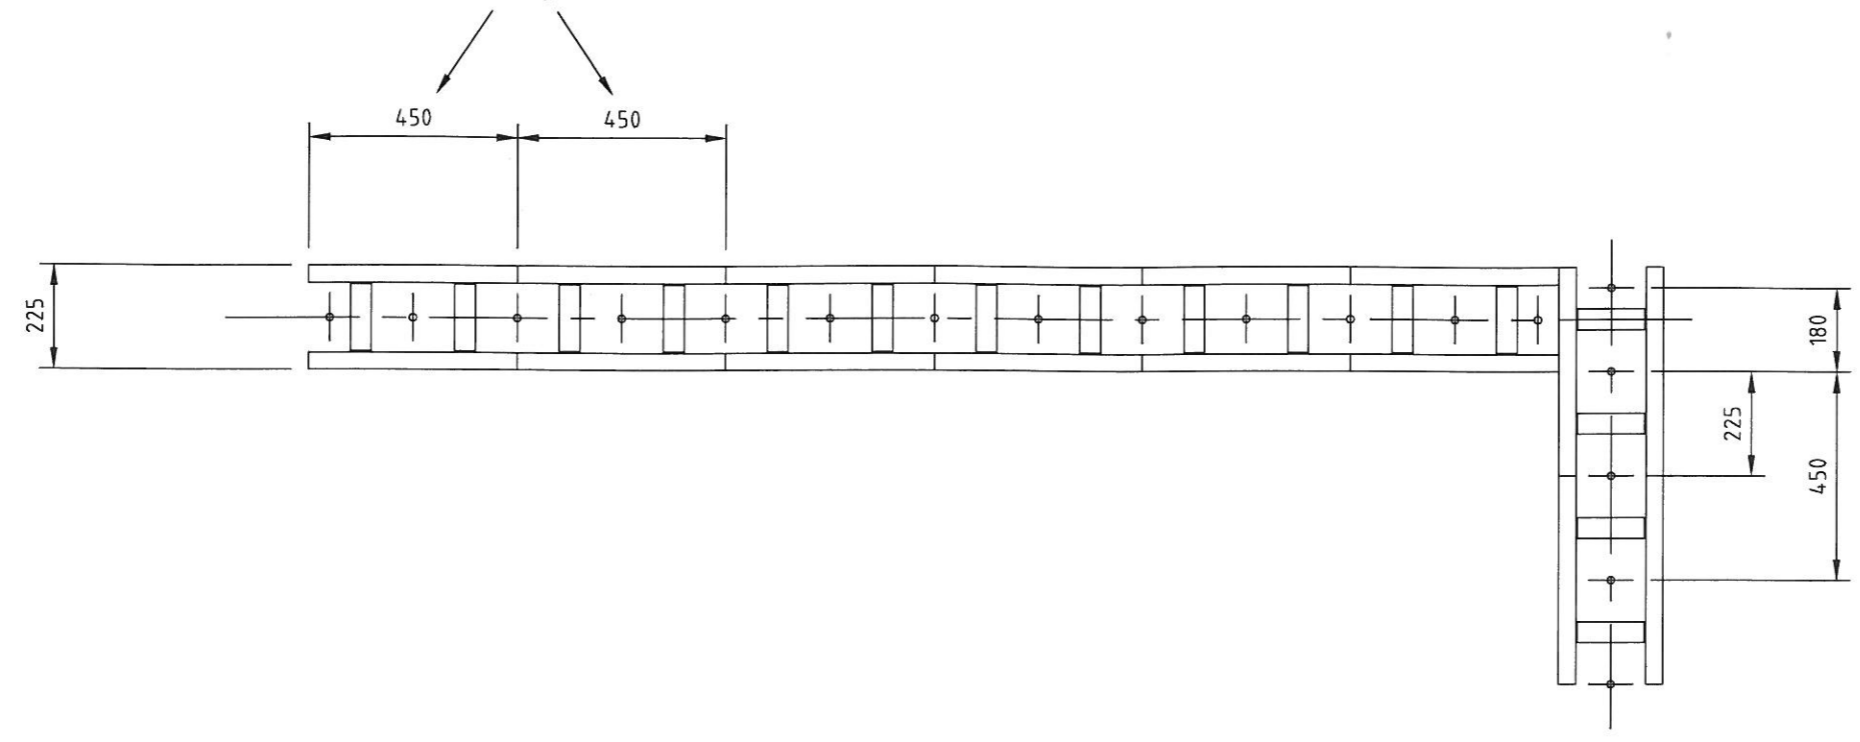

Pitch of Steel Reinforcement Bars.

First Reinforcement Bar can be set in to this dimension to give more 'Cover' when Infilling the end with Concrete.
This can also apply to Last Reinforcing Bar.

For Typical Arrangements of Installation of Reinforcing Bars and Foundations for 'BETALOC' Blocks see Poundfield Drg.No 15128-012.

A	00/00/00	EDIT AS APPROPRIATE
REV	DATE	CHANGES
<p>Poundfield Products The Grove, Creeting St Peter Ipswich, Suffolk, IP6 8DG Tel: +44 (0)1449 723 150 Fax: +44 (0)1449 723 151 E-Mail: sales@poundfield.com</p>		
Client: Standard		
Project: X		
Project No: X		
Title: Mk2 Installation Tips for 'BETALOC' Blocks		
Drawing No: DRAWING No.		
Scale:	1:8 @ A1	Date: 25/03/2009
Drawn By:	MF	Checked By: --