
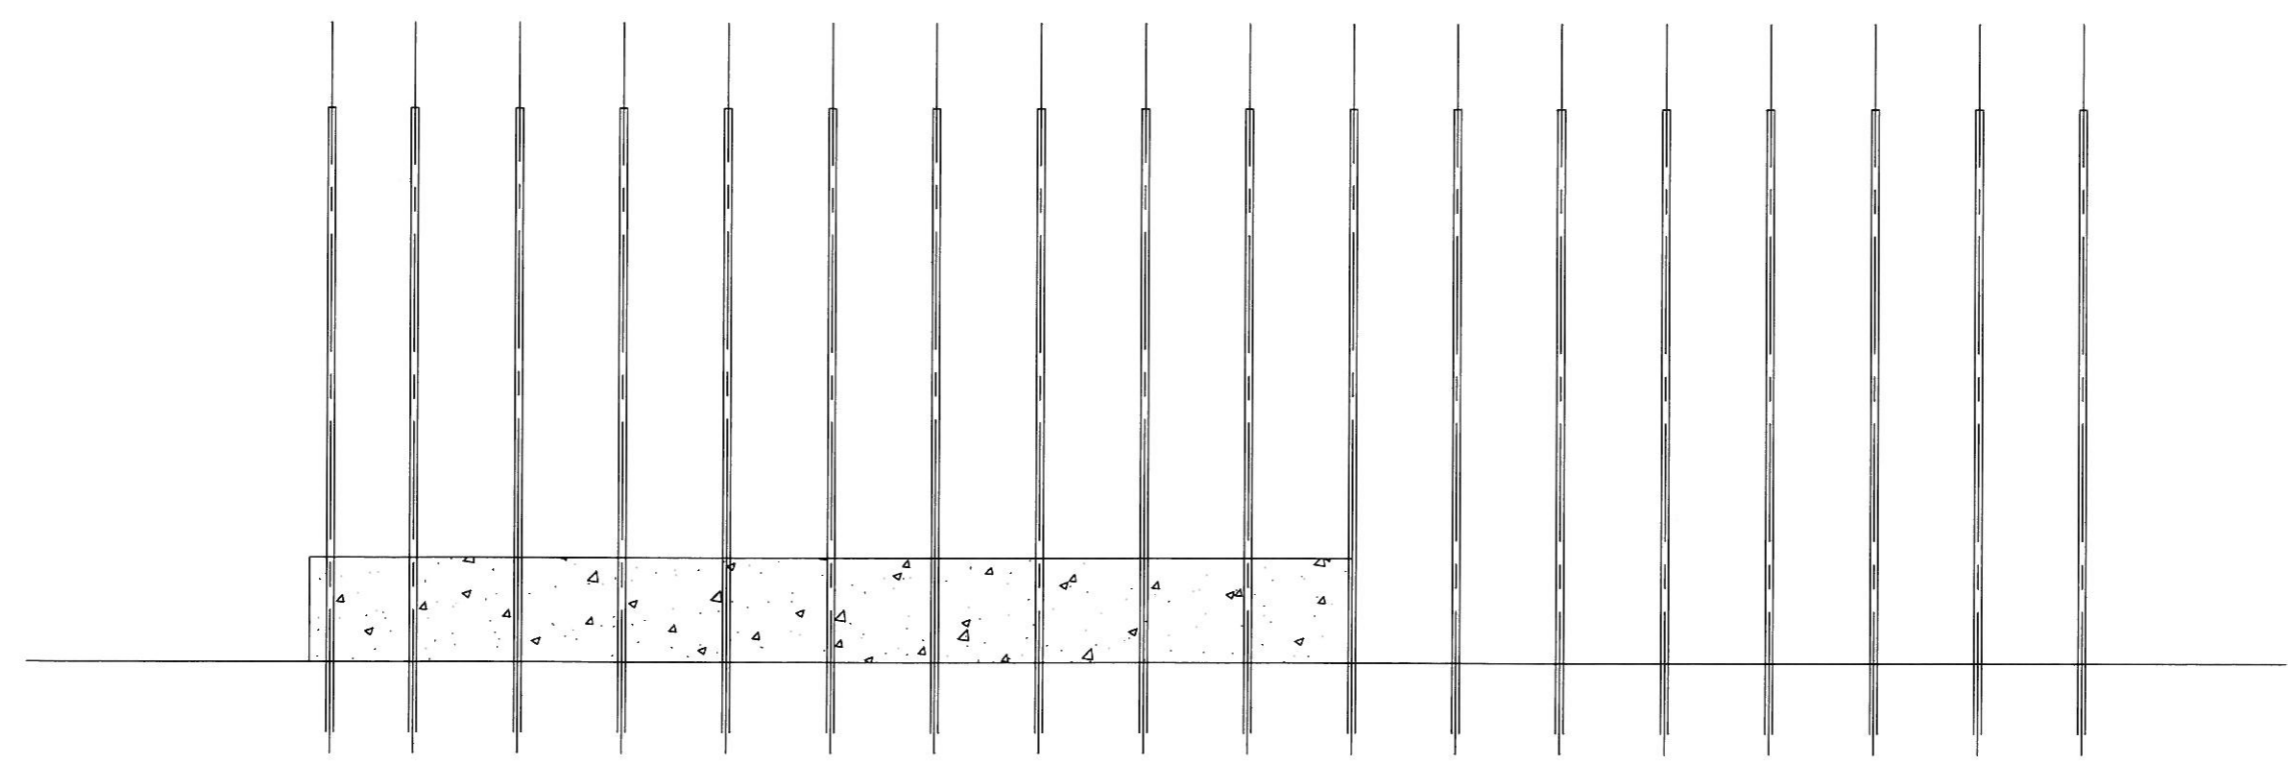


NOTES:
1. ALL DIMENSIONS IN mm

Length of Standard 'BETALOC' Blocks.
For Full Dimensions of 'BETALOC' Block
See Poundfield Drg. No. 15128-001

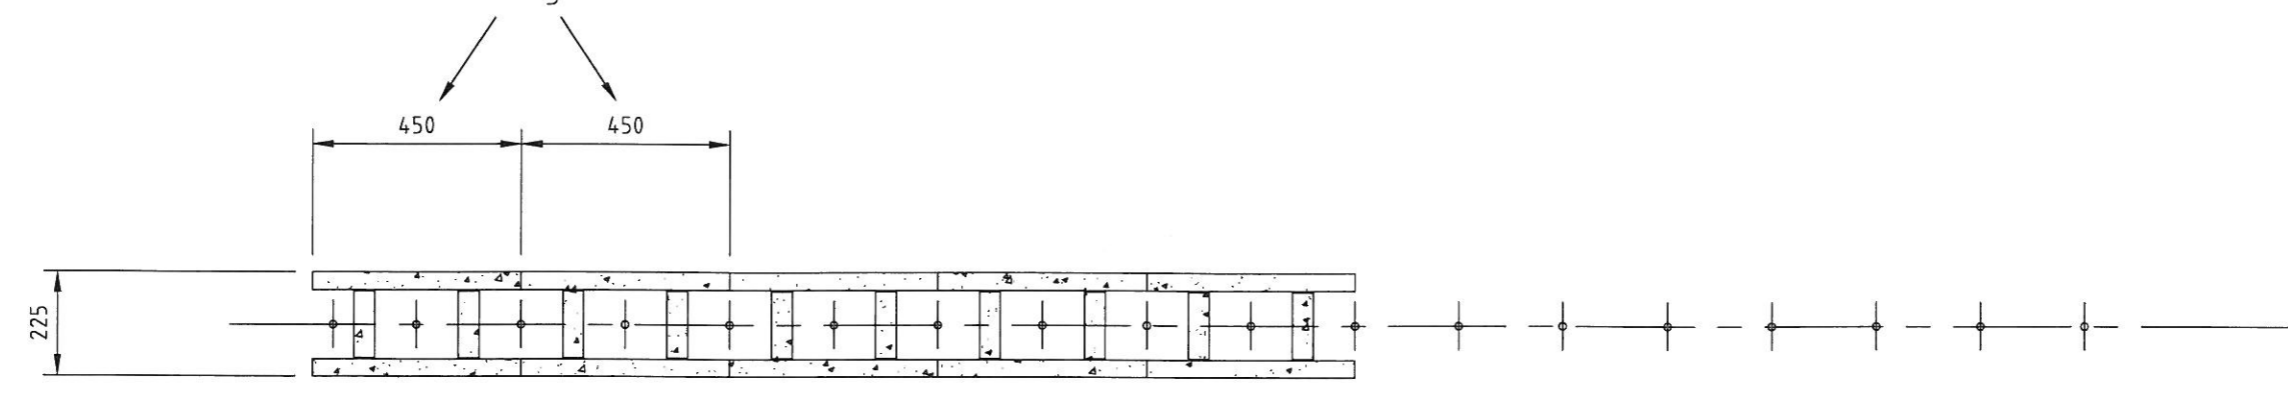

180 225 225 225 225
Pitch of Steel Reinforcement Bars.

First Reinforcement Bar can be set in to this dimension to give more 'Cover' when Infilling the end with Concrete.
This can also apply to Last Reinforcing Bar.

For Typical Arrangements of Installation of Reinforcing Bars and Foundations for 'BETALOC' Blocks see Poundfield Drg.No 15128-012.

A	00/00/00	EDIT AS APPROPRIATE
REV	DATE	CHANGES
Poundfield Products The Grove, Greating St Peter Ipswich, Suffolk, IP6 8QG Tel: +44 (0)1448 723 150 Fax: +44 (0)1448 723 151 E-Mail: sales@poundfield.com		
Client:	Standard	
Project:	X	
Project No:	X	
Title:	Installation Tips for 'BETALOC' Blocks	
Drawing No:	15128-015	
Scale:	1:8 @ A1	Date: 10/07/2008
Drawn By:	MF	Checked By: ---