



WT4-Niche installation.

The pipe work can be used as conduit for the cable

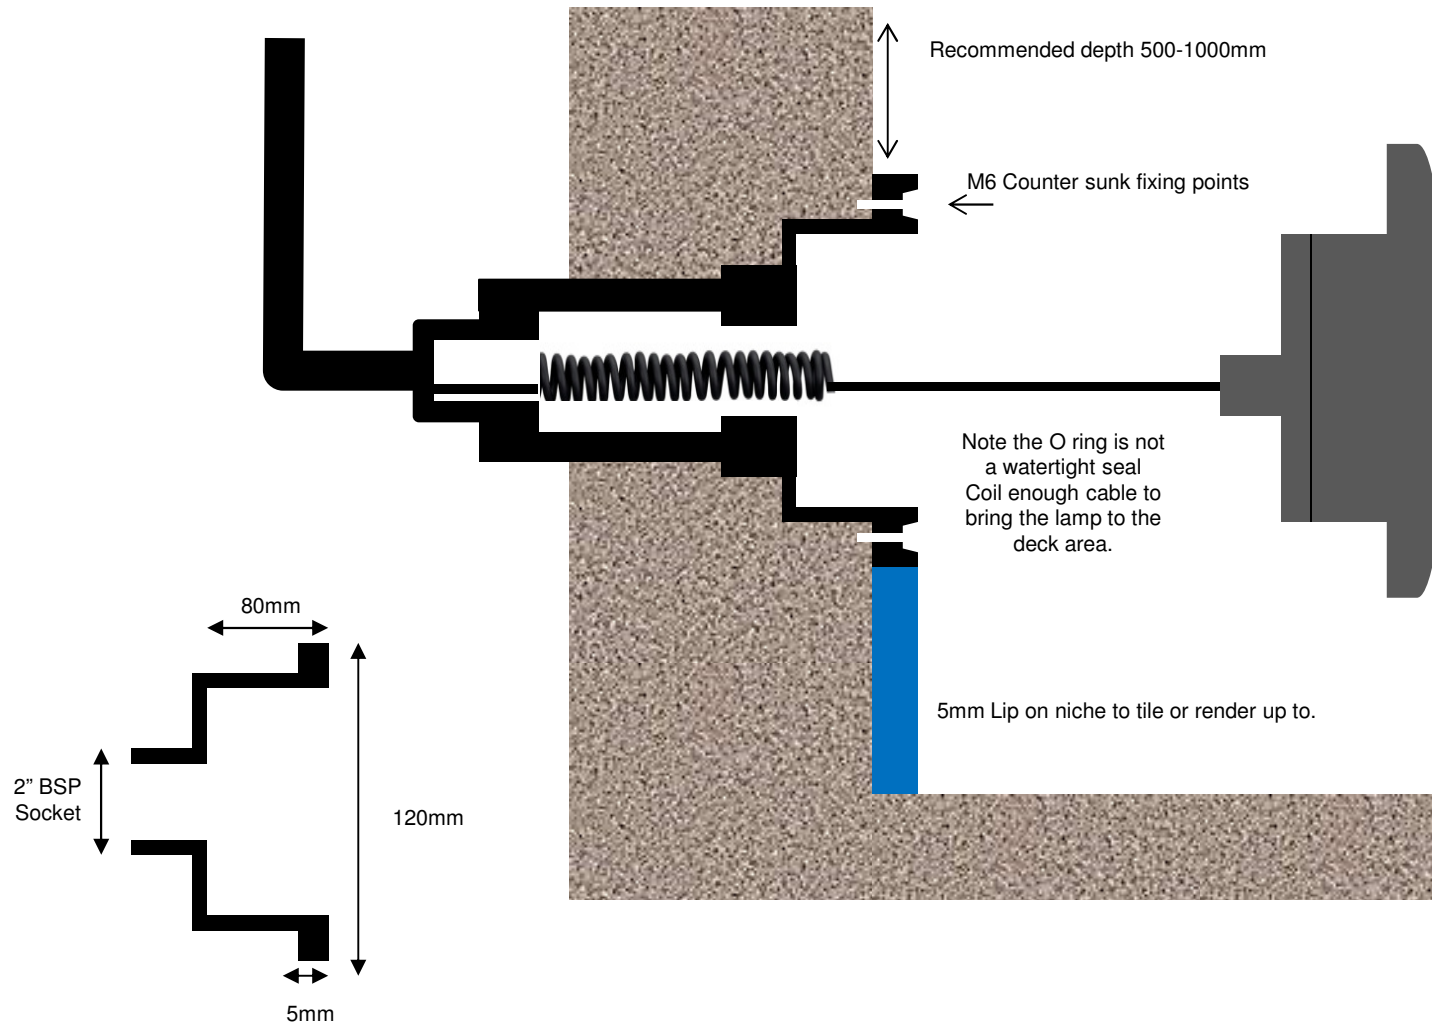

WT1 & 3-Pipe installation.

The pipe work can be used as conduit for the cable

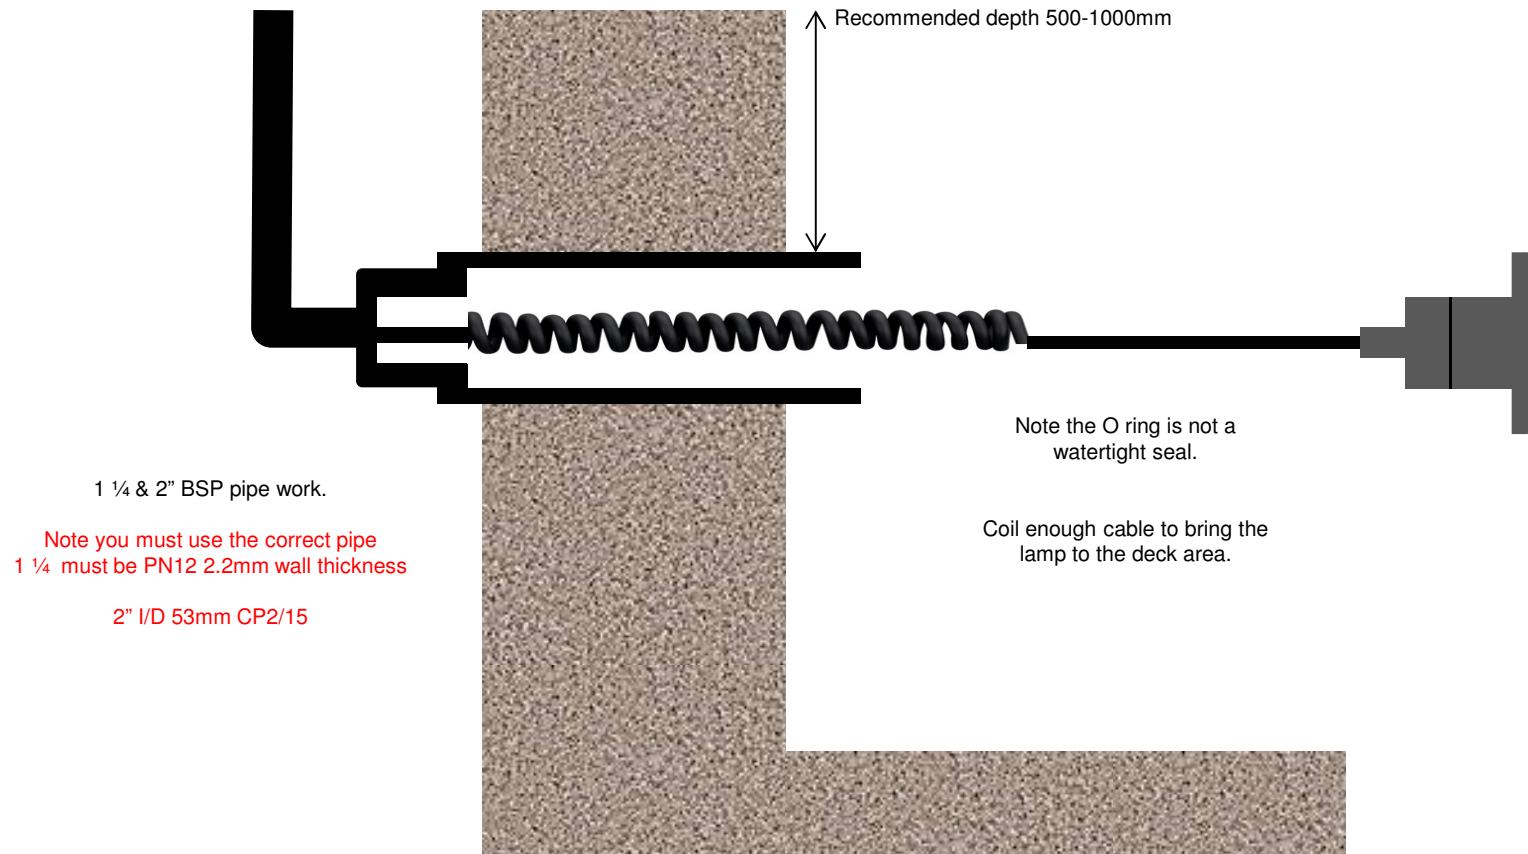

Recommended depth 500-1000mm

1 ¼ & 2" BSP pipe work.

Note you must use the correct pipe
1 ¼ must be PN12 2.2mm wall thickness

2" I/D 53mm CP2/15

Note the O ring is not a
watertight seal.

Coil enough cable to bring the
lamp to the deck area.

WT5-Thread Installation.

The pipe work can be used as conduit for the cable

